


ERDGE SCHOSS



RAGE
stationen dar

24 3.66 30

100 50

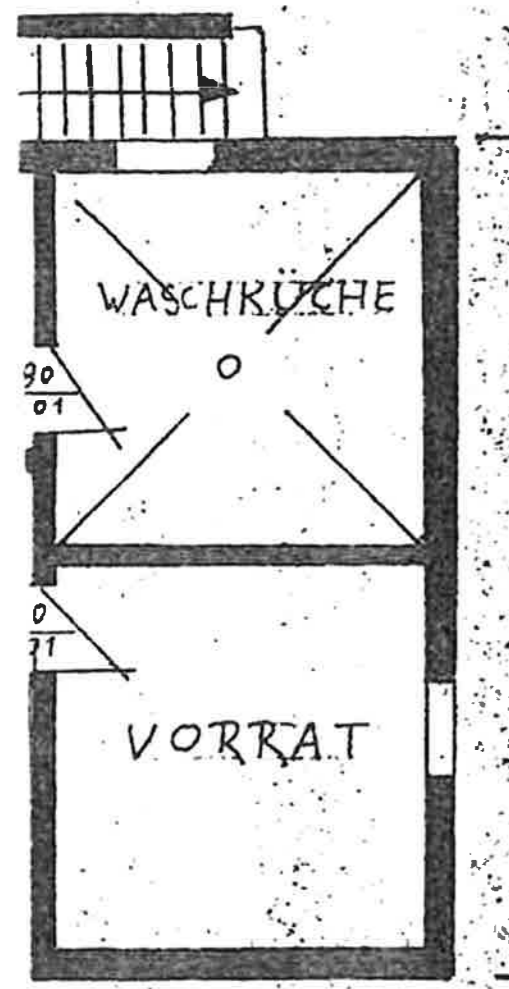

3.66 30

30

3.83

34

4.75

1.65


1.20

100 50

3.70

30



130 5.82 95 4.17

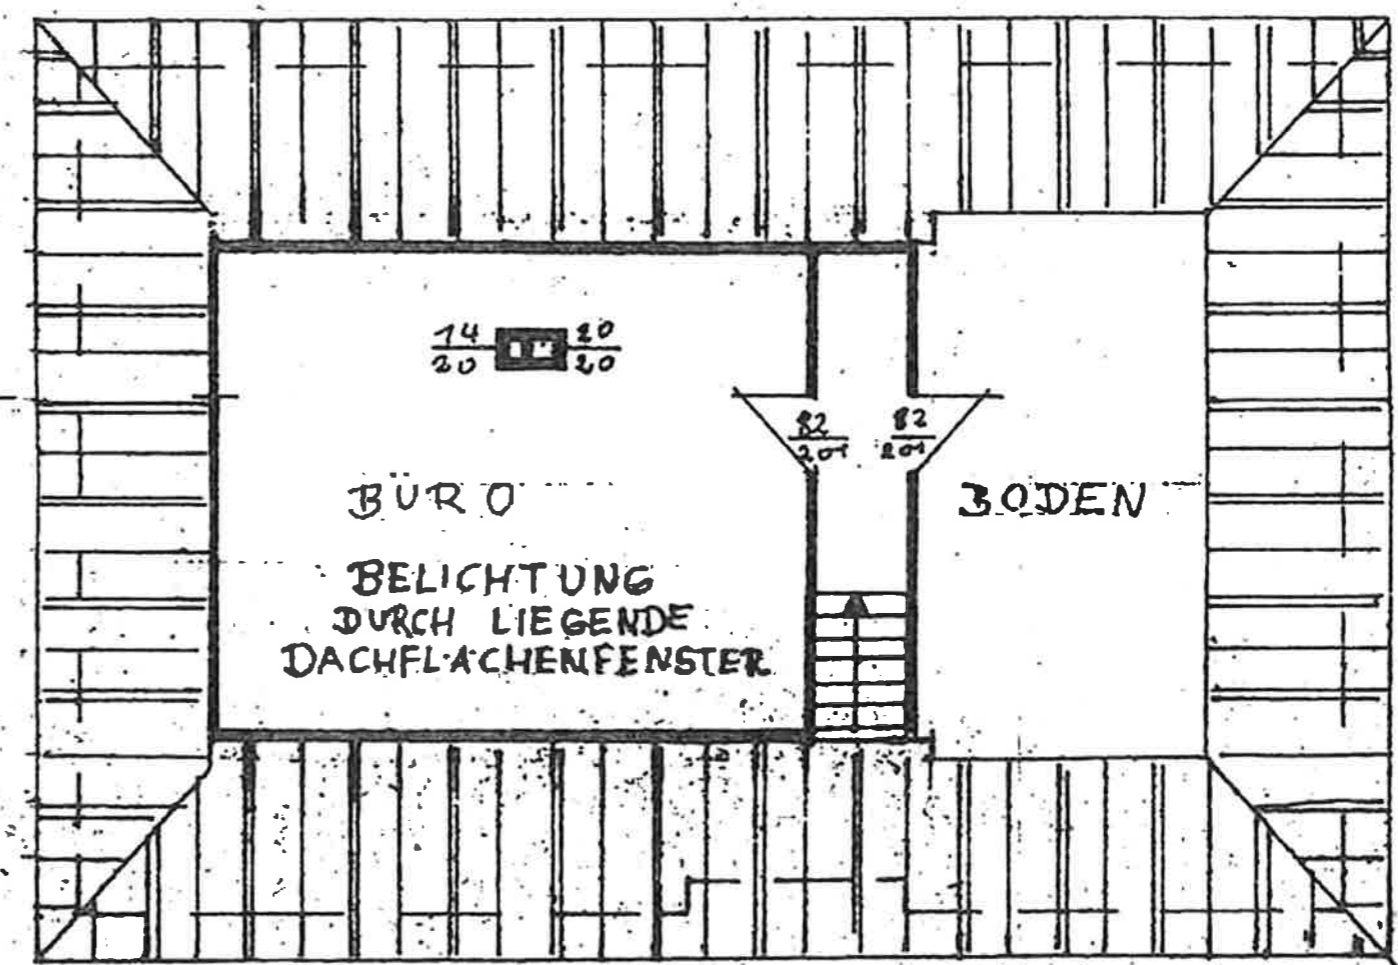

8.45

12.45

DACHGESCHOSS

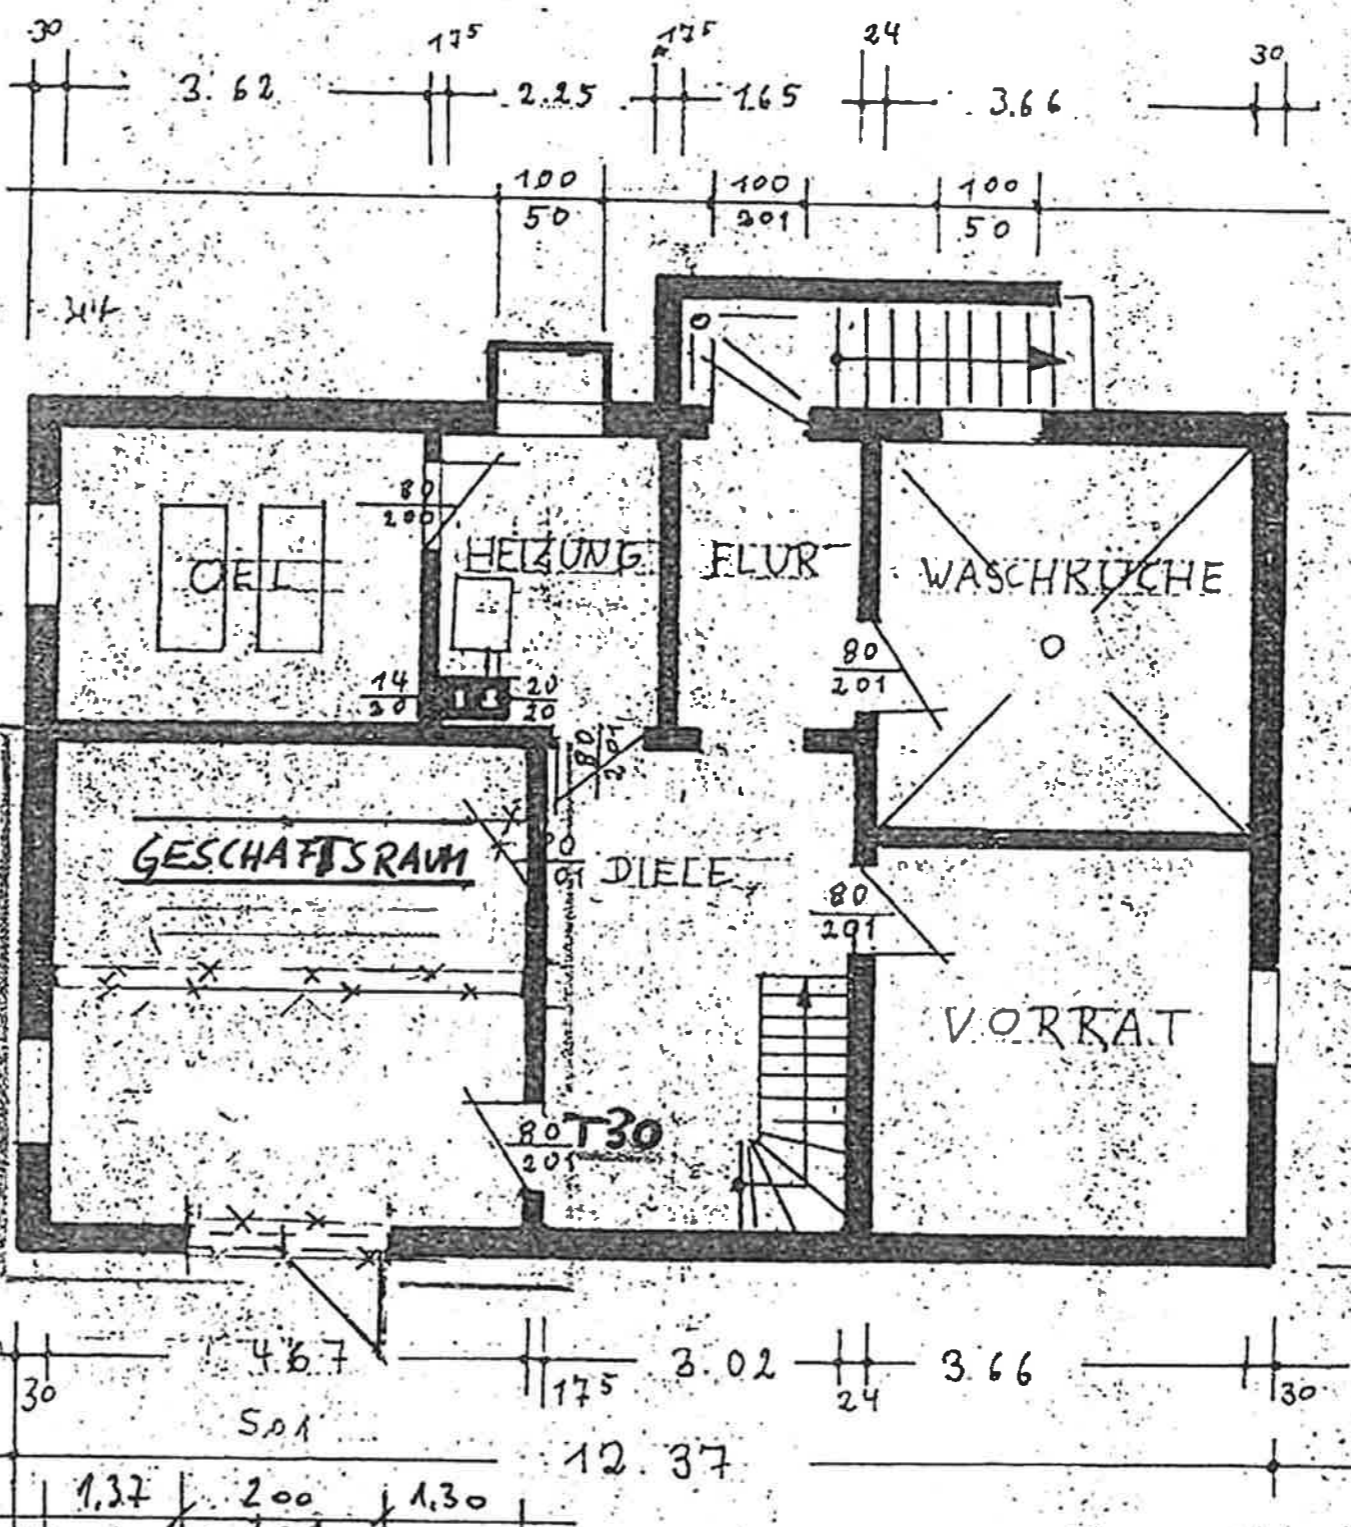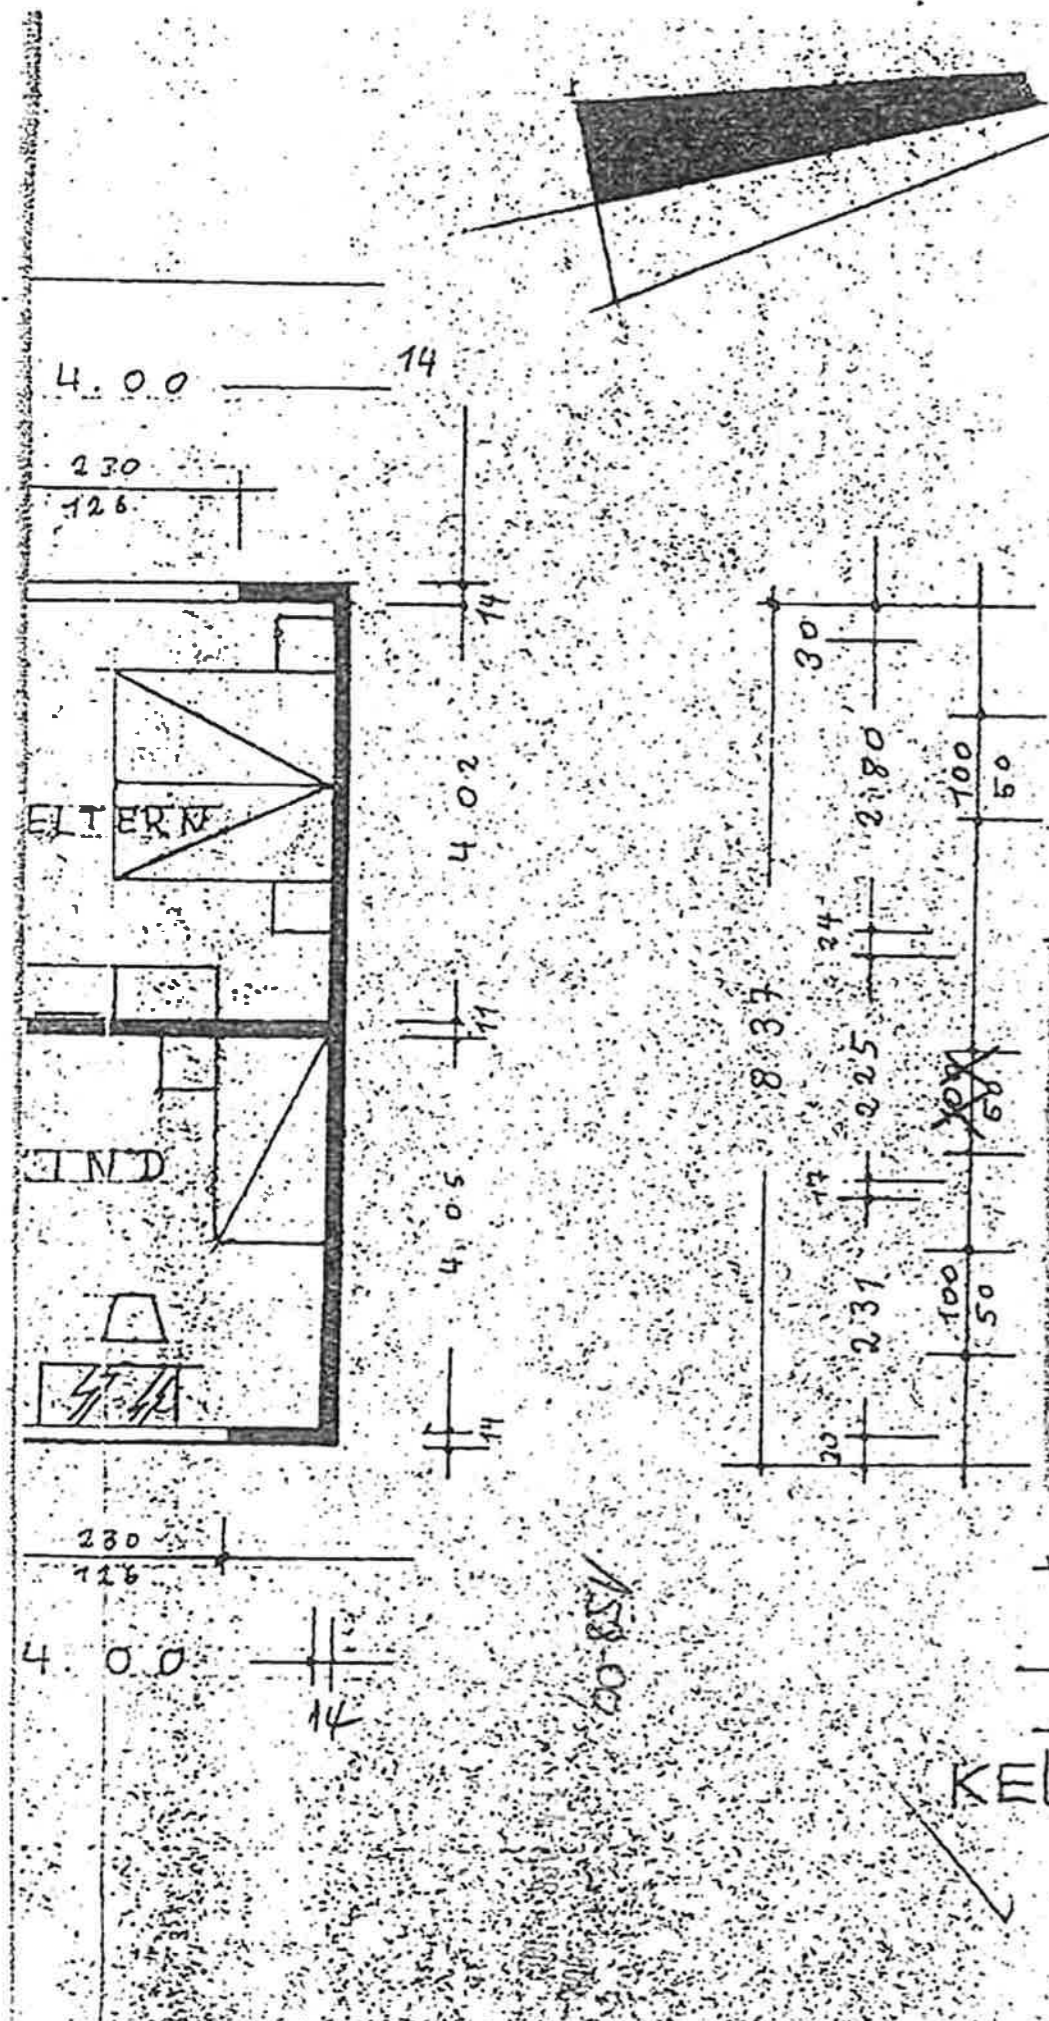

~~Architekt~~
 Dipl. Ing.
~~...~~
 47016 Tönisvoret




KELLERGESCHOSS

494 Einbau einer Türanlage

~~Dr. H. H. H. H.~~
Exp. Ing.
~~Dr. H. H. H. H.~~
47918 Tönisvorst

Spezial-Tisch
S 48 B E L N W
S 28 A. D V O

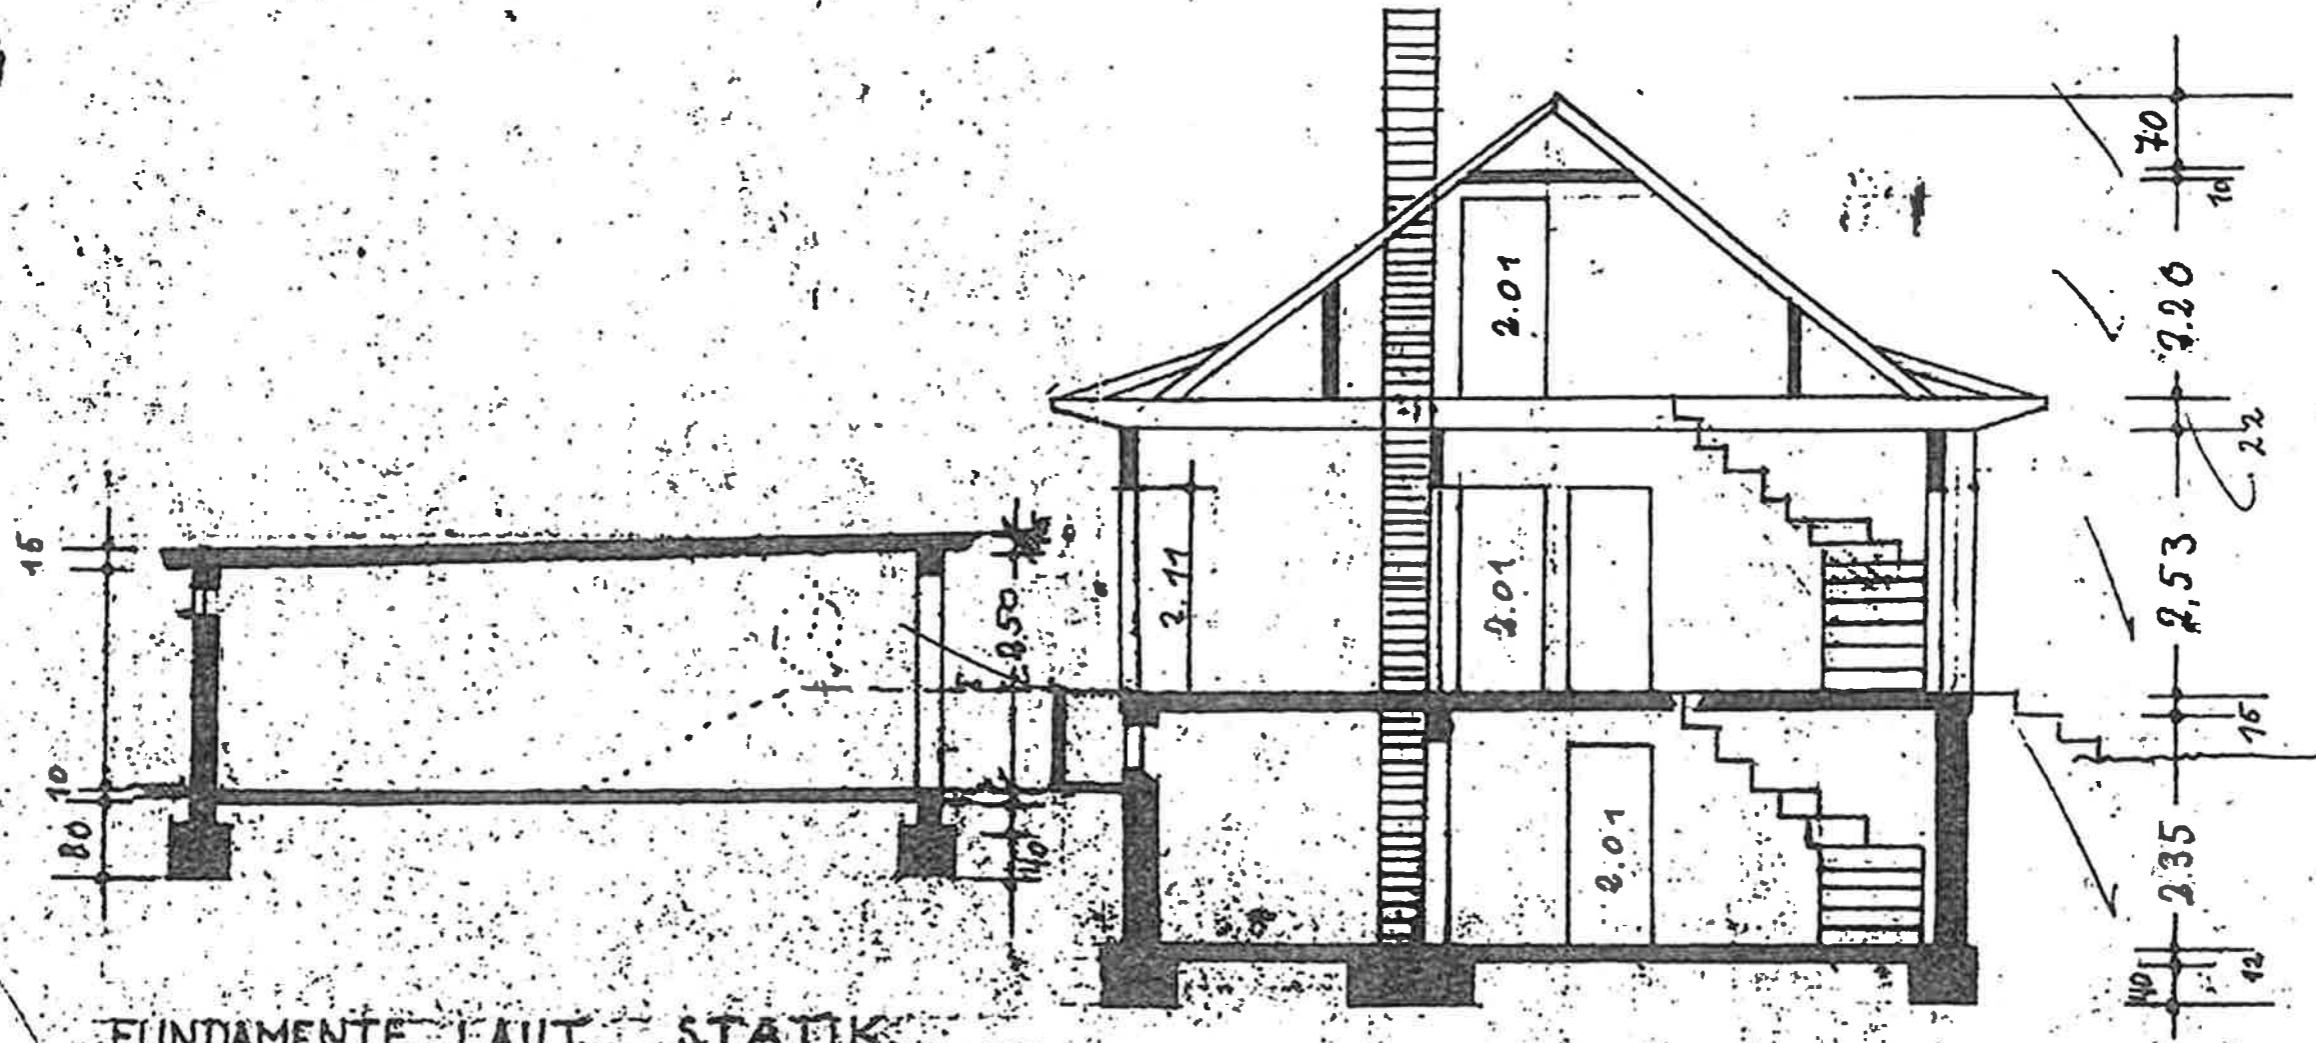

FUNDAMENTE LAUT STATIK

QUERSCHNITT

NS 8-00

14. APR 2007